


1st Floor Plan
1/8" = 1'-0"

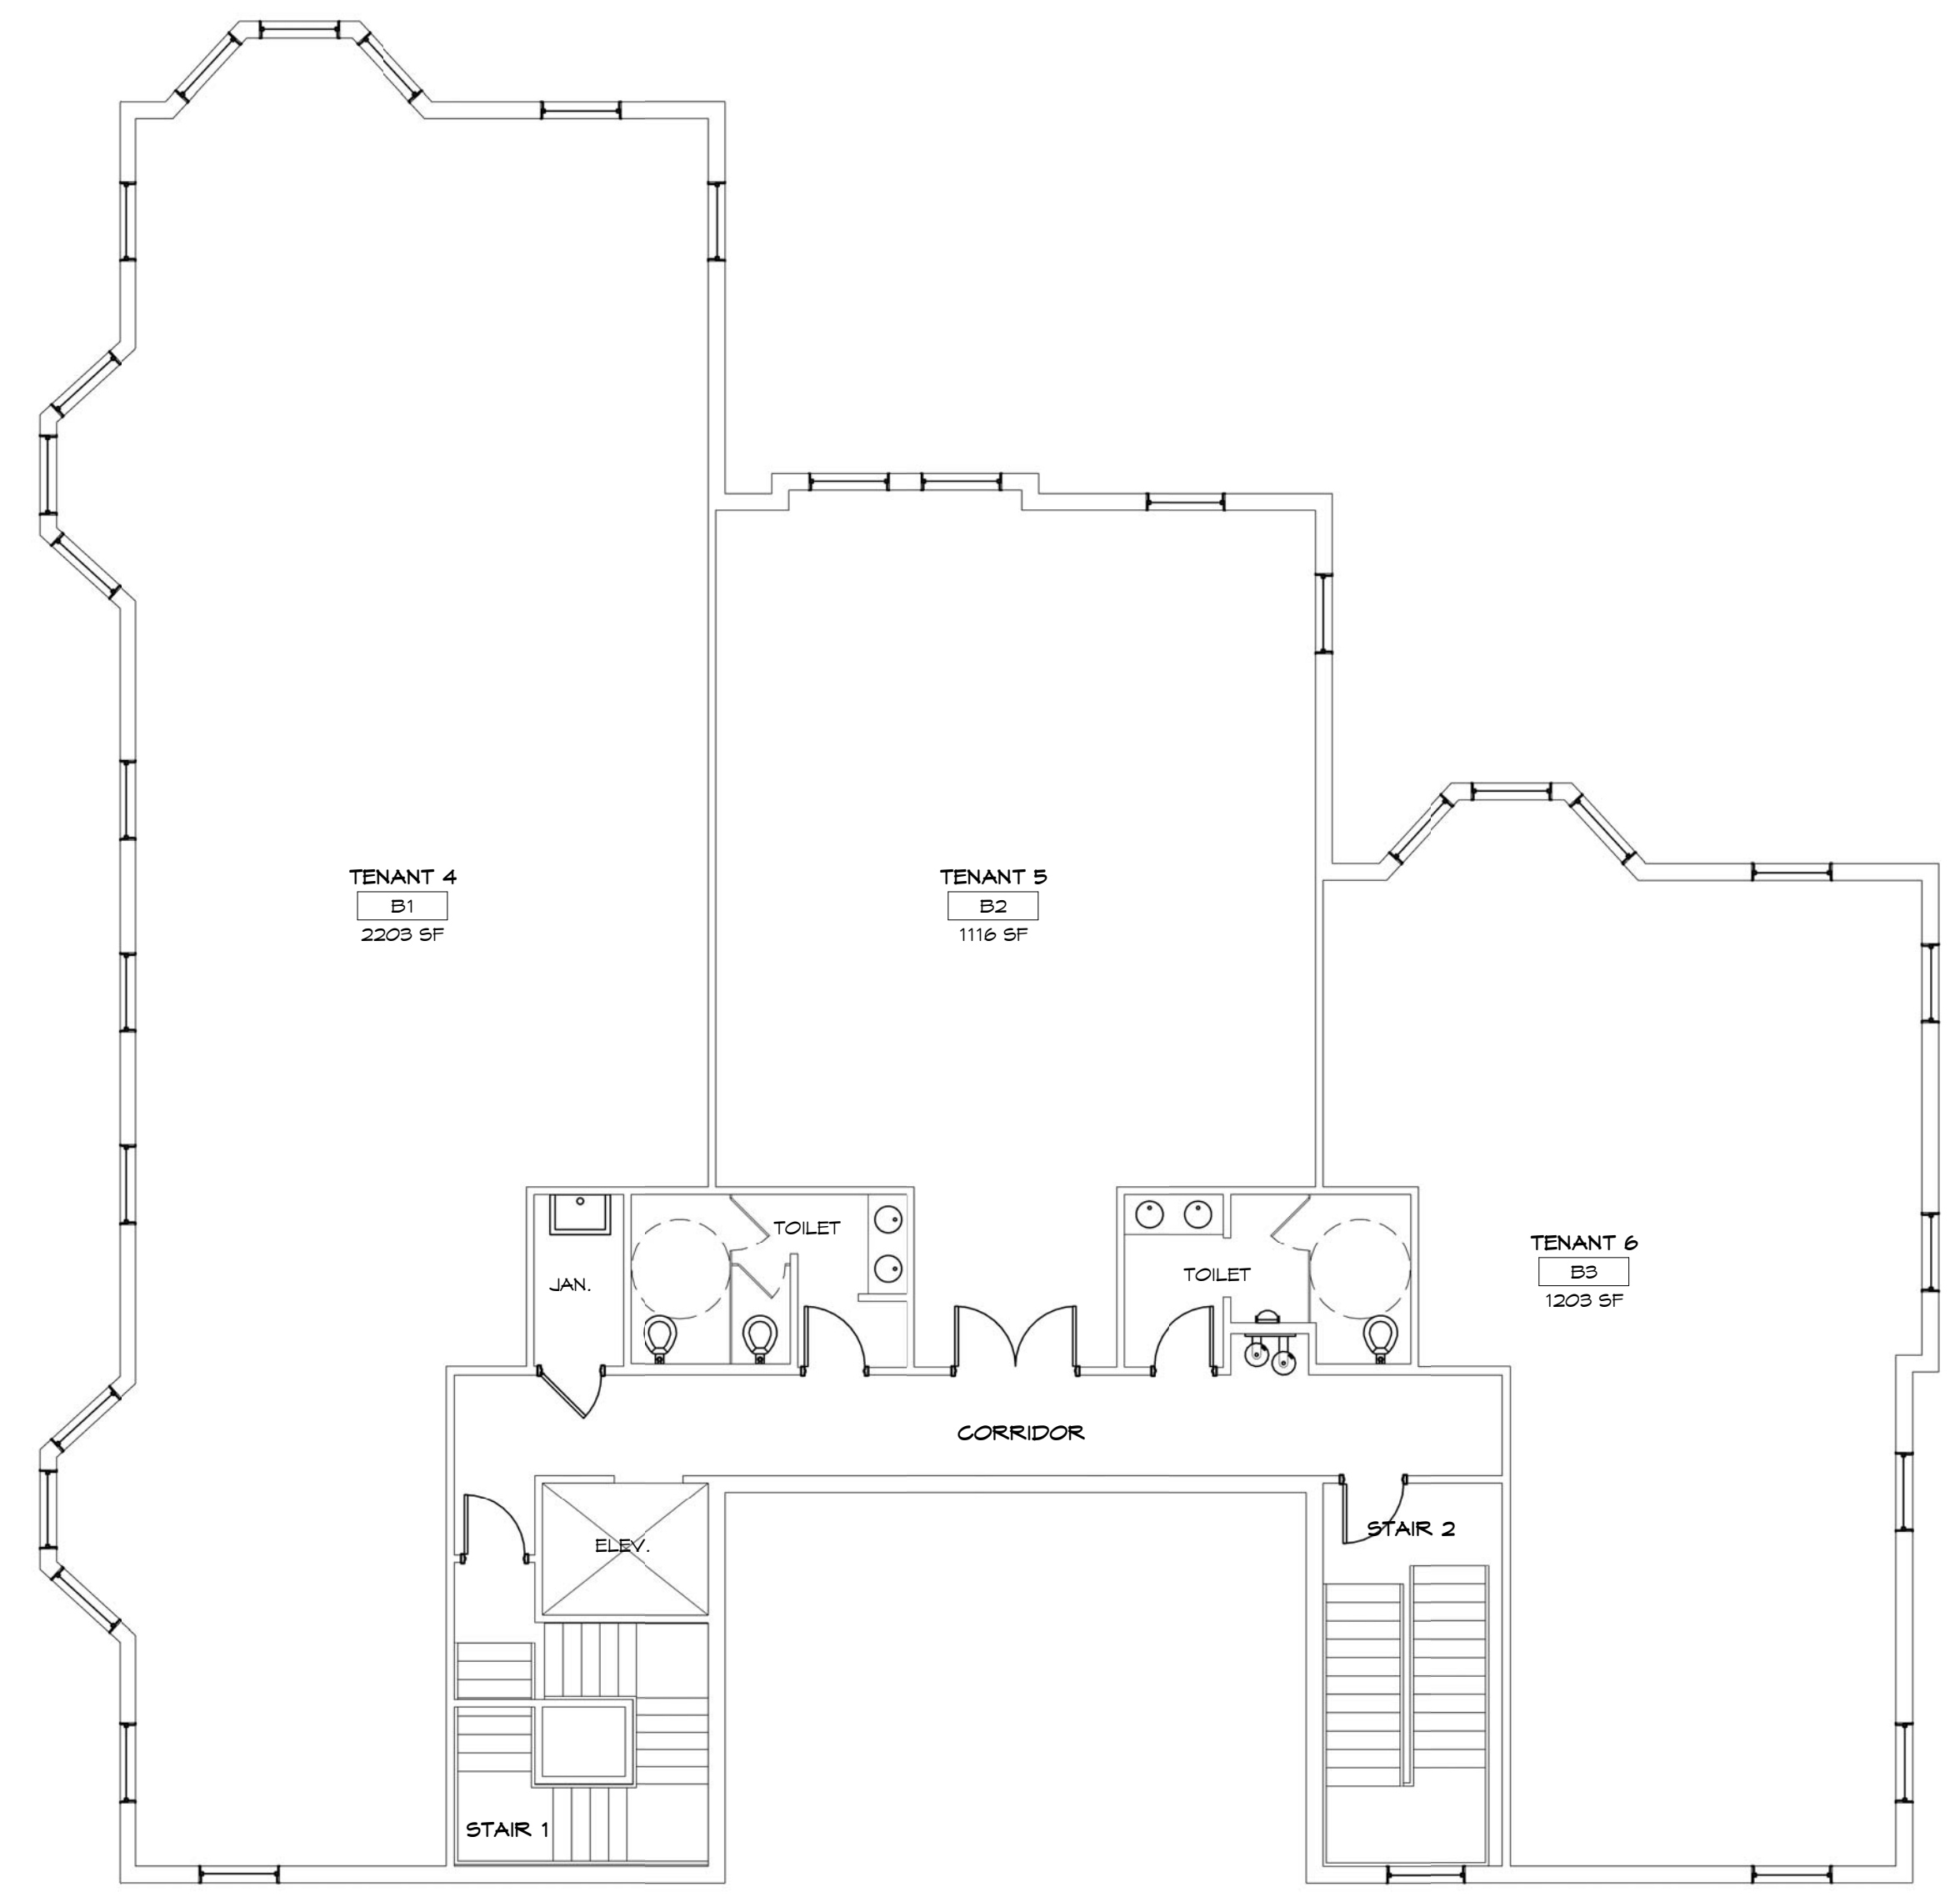

2nd Floor Plan
1/8" = 1'-0"

Floor Plan